

Install delineators and object markers according to SI-211.

For grading requirements, see EW-301.

For general guardrail details, see BA-200.

① See BA-203.

② See BA-205.


③ See BA-206.

Possible Contract Items:


- Steel Beam Guardrail
- Steel Beam Guardrail End Anchor, W-Beam
- Steel Beam Guardrail Flared End Terminal, BA-206
- Steel Beam Guardrail Tangent End Terminal, BA-205

Possible Tabulation:

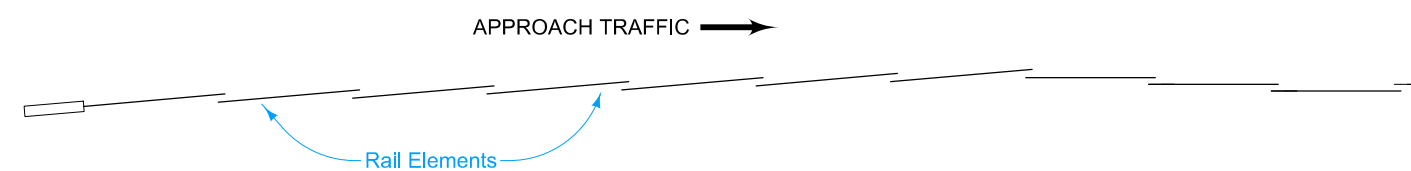

108-8C

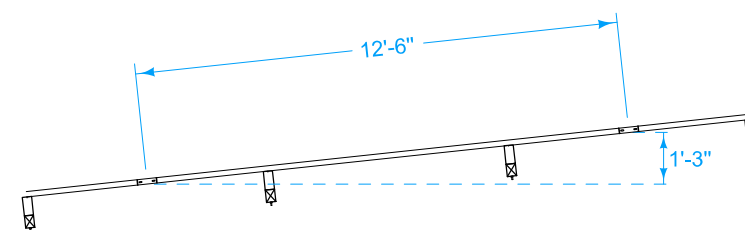

LAPPING PROCEDURE



VARIABLE FLARE

 STANDARD ROAD PLAN	REVISION	
	7	04-20-21
BA-252		SHEET 1 of 1
REVISIONS: Removed Interim from standard.		
 APPROVED BY DESIGN METHODS ENGINEER		
STEEL BEAM GUARDRAIL INSTALLATION AT SIDE OBJECT (ONE-WAY PROTECTION)		